



Snit A-A

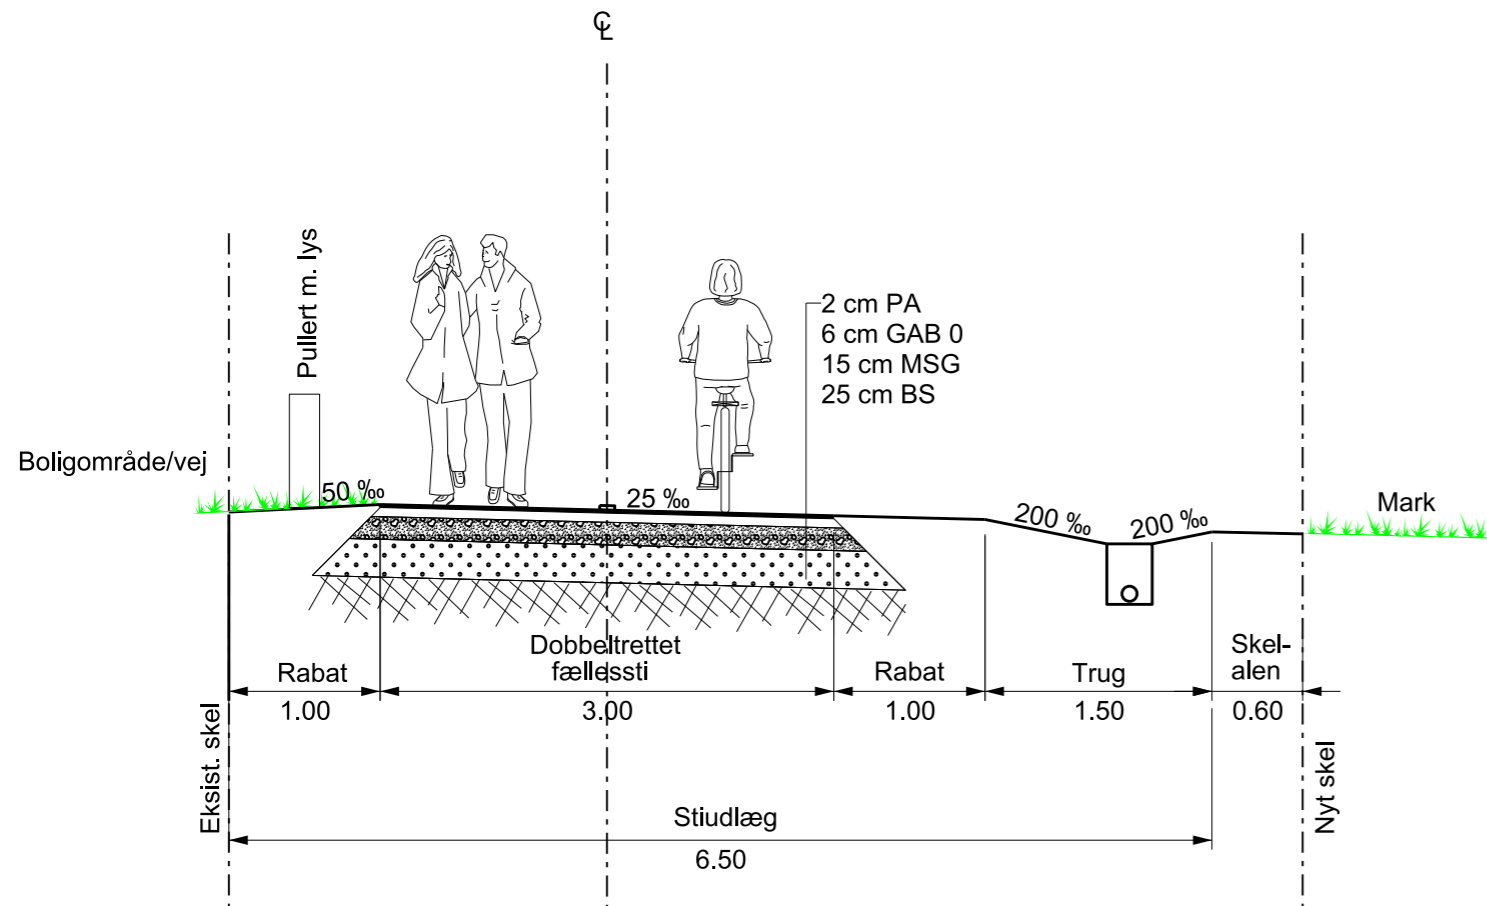

Foreløbig

SSplotinfoSS

<h1>STEVNS KOMMUNE</h1>					
<h2>SKOLESTI TIL NICOLINELUND</h2>					
Tværsnit					
1:50					
Proj.	BVS	Tegnet	BVS	Kontrol.	SPS
				Godk.	30.05.2018
				Dato	30.05.2018
				Tegn. nr.	336-HYB-002
				Rev.	
 stevns kommune		Spanggaard & Virenfeldt <small>INGENIØRRÅDGIVNING</small>		336-HYB-002	